


REDHEAD 12mm ϕ x76mm
 EMBEDMENT ANCHORS EACH
 SIDE @ 525mm C/C.
 NOTE: ANCHORS TO START
 8" FROM FLOOR BASE



L6"x6"x3/8" CLIP ANGLE
 CONTINUOUS TO UNDERSIDE
 OF STEEL DECK FIELD CUT
 TO SUIT

NOTE: FIELD CUT ANGLES TO
 AVOID INTERFERENCE WITH
 EMBEDDED WALL PLATES
 AND/OR BEARING POCKETS

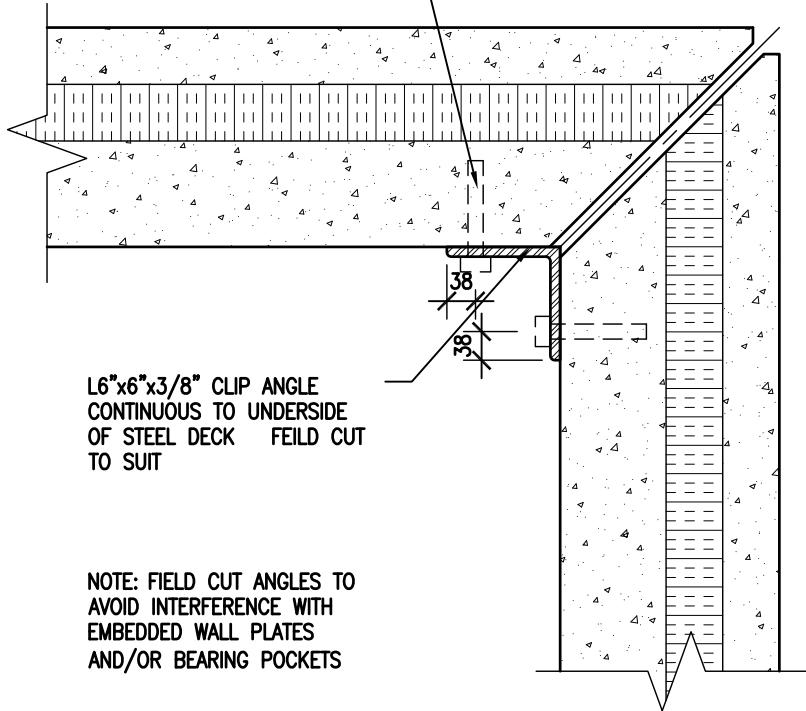

TYPICAL CORNER BRACKET DETAIL

1:10

NOT FOR CONSTRUCTION

DRAWING:
 TYPICAL CORNER BRACKET
 DETAIL

CHECK AND VERIFY ALL DIMENSIONS AT THE SITE.
 ALL DRAWINGS, SPECIFICATIONS AND RELATED DOCUMENTS ARE THE
 COPYRIGHT PROPERTY OF THE CONSULTANT AND MUST BE RETURNED
 UPON REQUEST. REPRODUCTION OF DRAWINGS IN PART OR WHOLE
 WITHOUT THE PERMISSION OF THE CONSULTANT IS FORBIDDEN.
 DRAWINGS ARE NOT TO BE USED FOR CONSTRUCTION UNTIL SIGNED
 AND SEALED BY THE CONSULTANT.



Box 20227, Woodstock, On
 N4S 8X8
 Tel: 519-521-9102
 Fax: 519-842-2564



**BARRY · BRYAN
 ASSOCIATES
 (1991) LIMITED**
 Architects
 Engineers
 Landscape Architect
 Project Managers
 201-250 Water Street
 Whitby Ontario L1N 0G5
 Tel: (905) 666-5252
 Fax: (905) 666-5256
 e-mail: bba@bba-archeng.com

DESIGN BY: DM	DOC CONTROL: DATE:
DRAWN BY: NV	% COMPLETE:
CHECKED BY: DM	INITIAL:
DATE: JAN. 2013	
SCALE: 1:10	
FILE:	

DRAWING NO:
SKS-01